

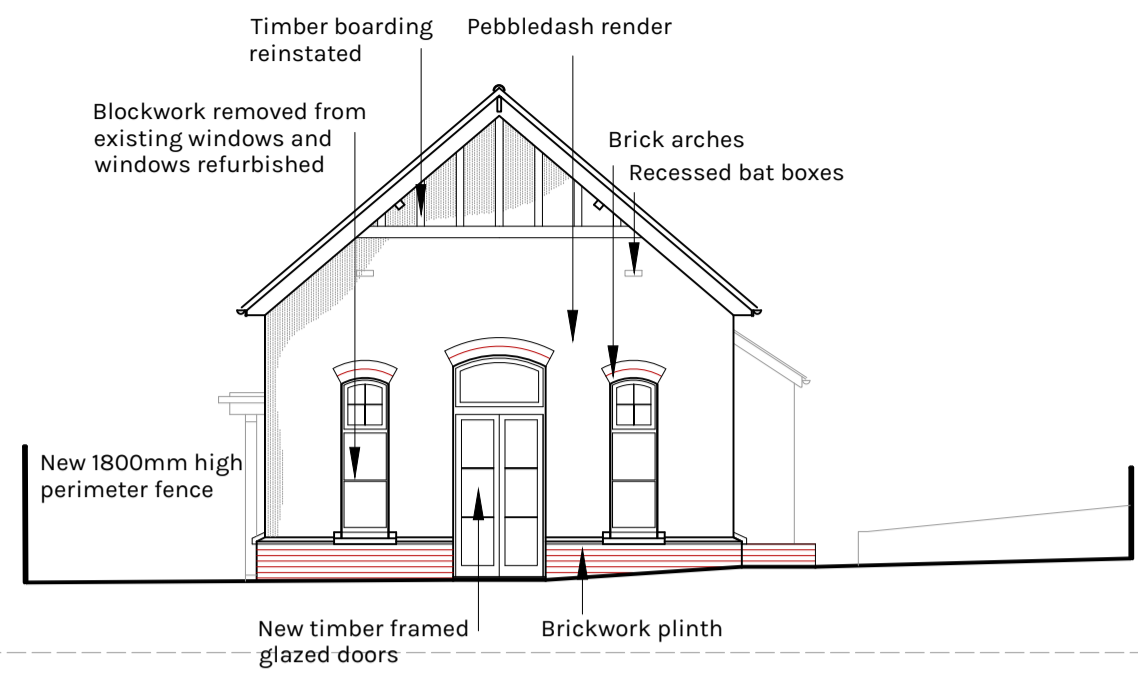


SOUTH EAST ELEVATION - 1:100

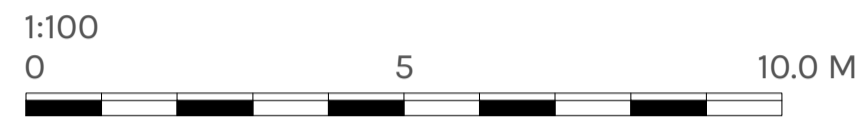


NORTH WEST ELEVATION - 1:100

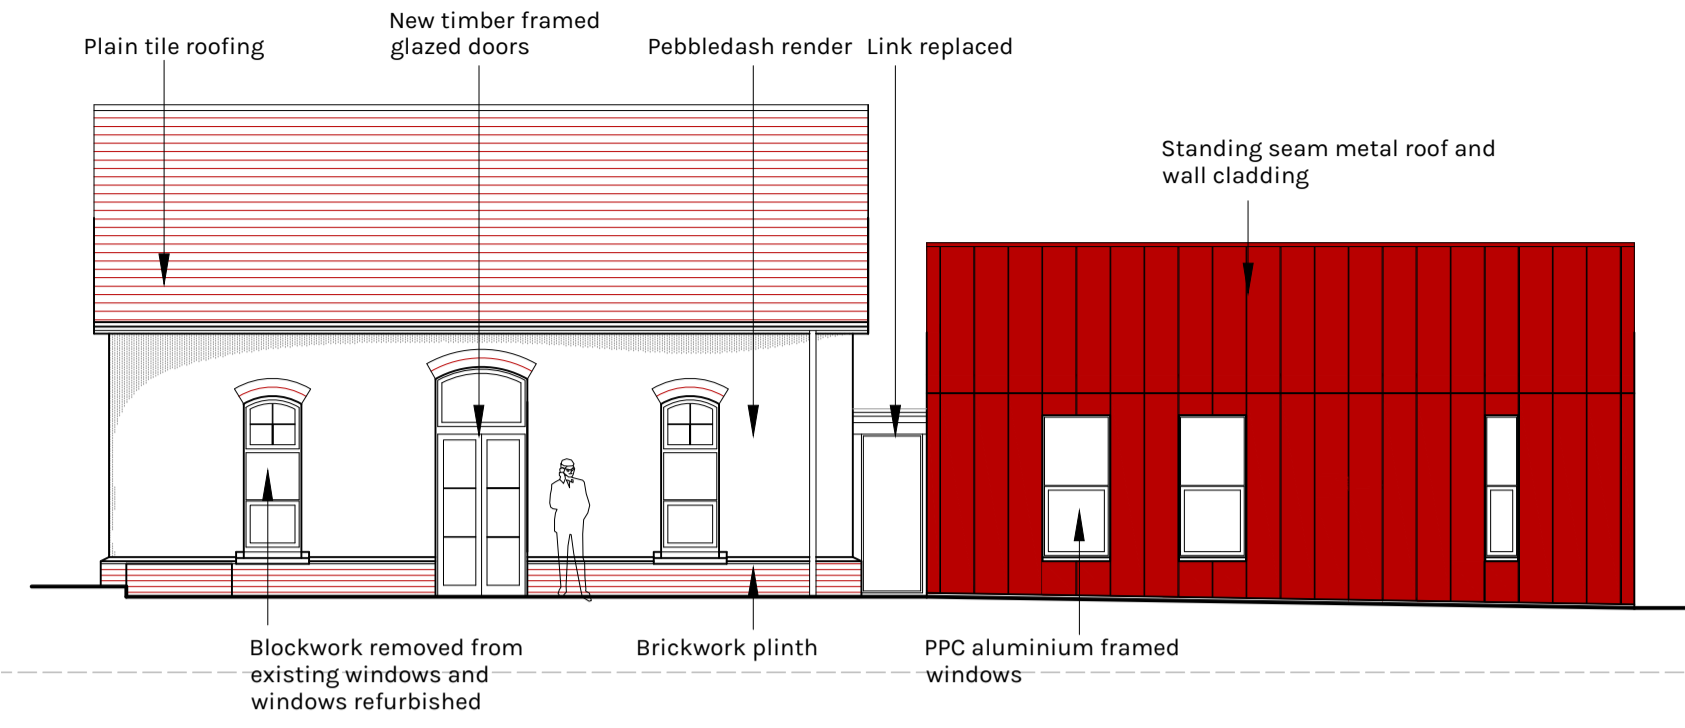



SOUTH WEST ELEVATION - 1:100




NORTH EAST ELEVATION - 1:100

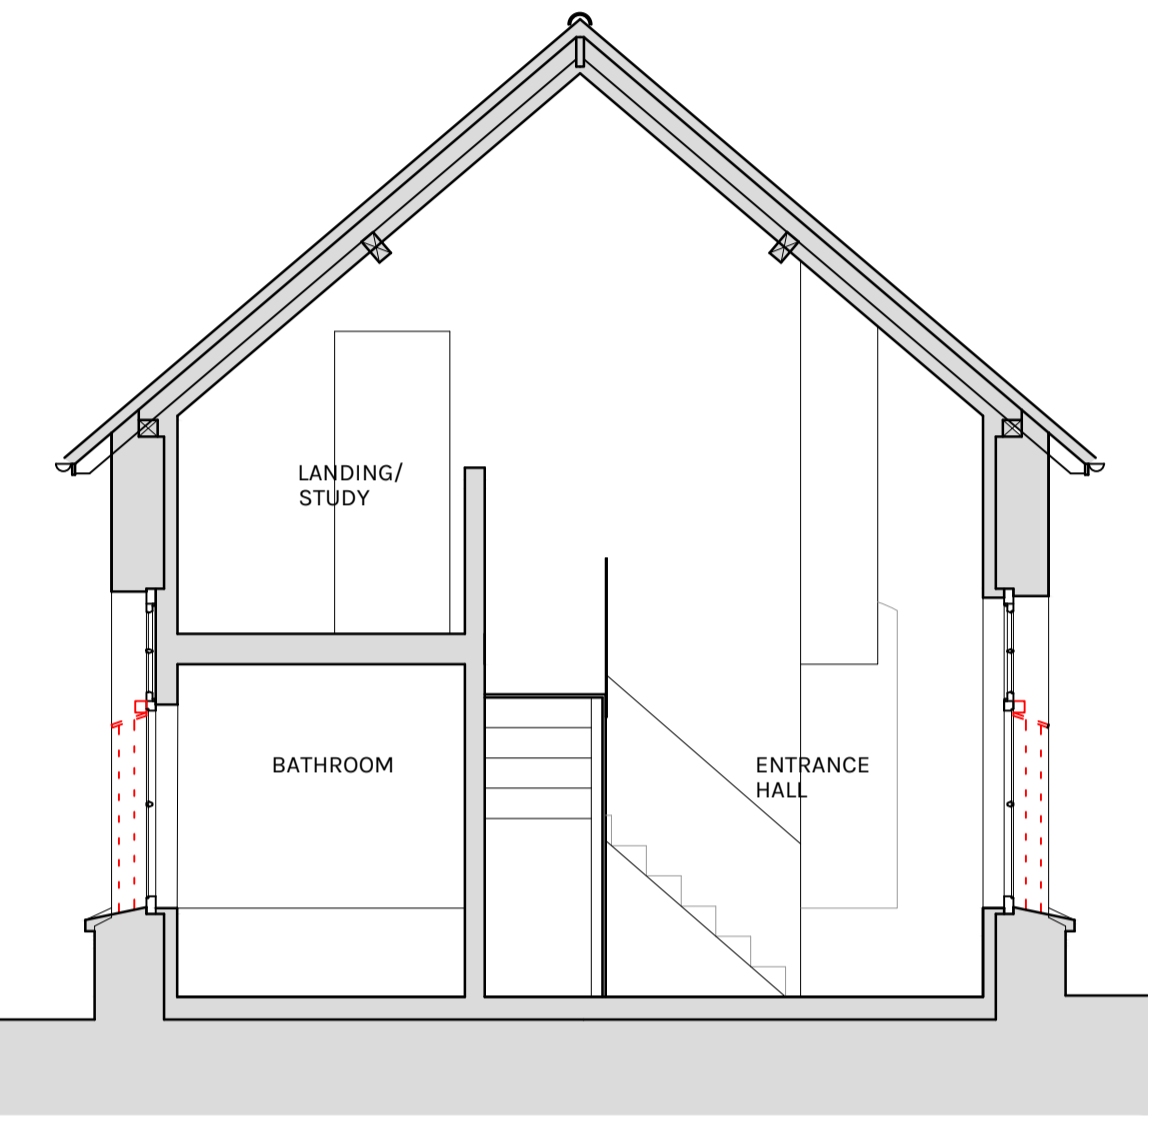


SECTION AA - 1:50

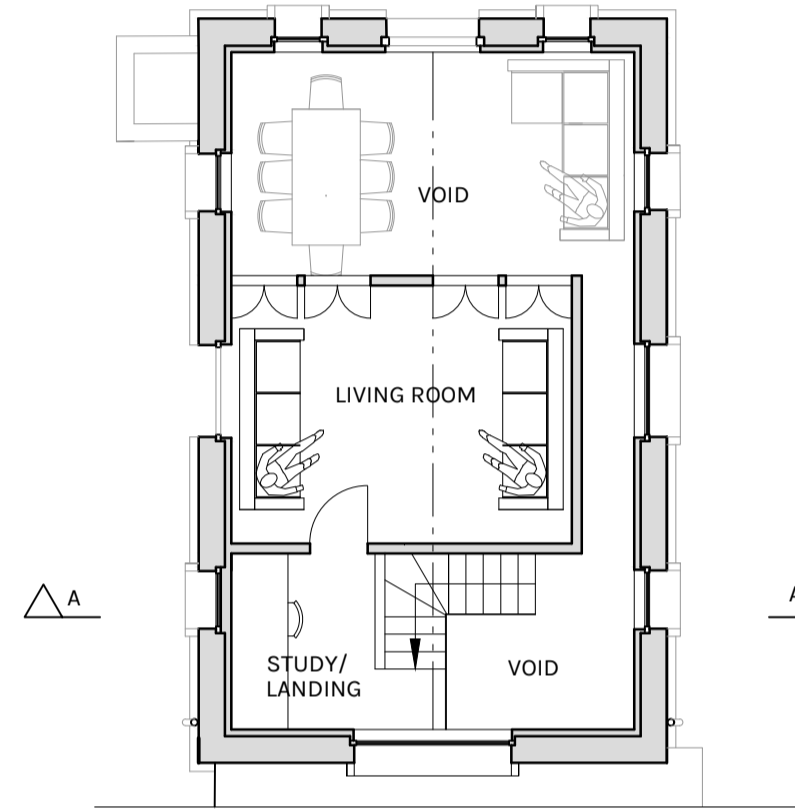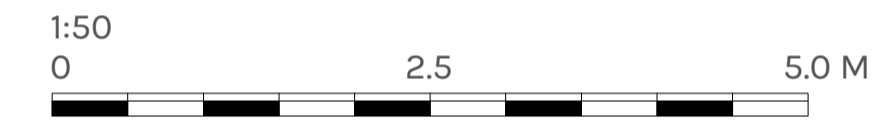


MEZZANINE PLAN - 1:100

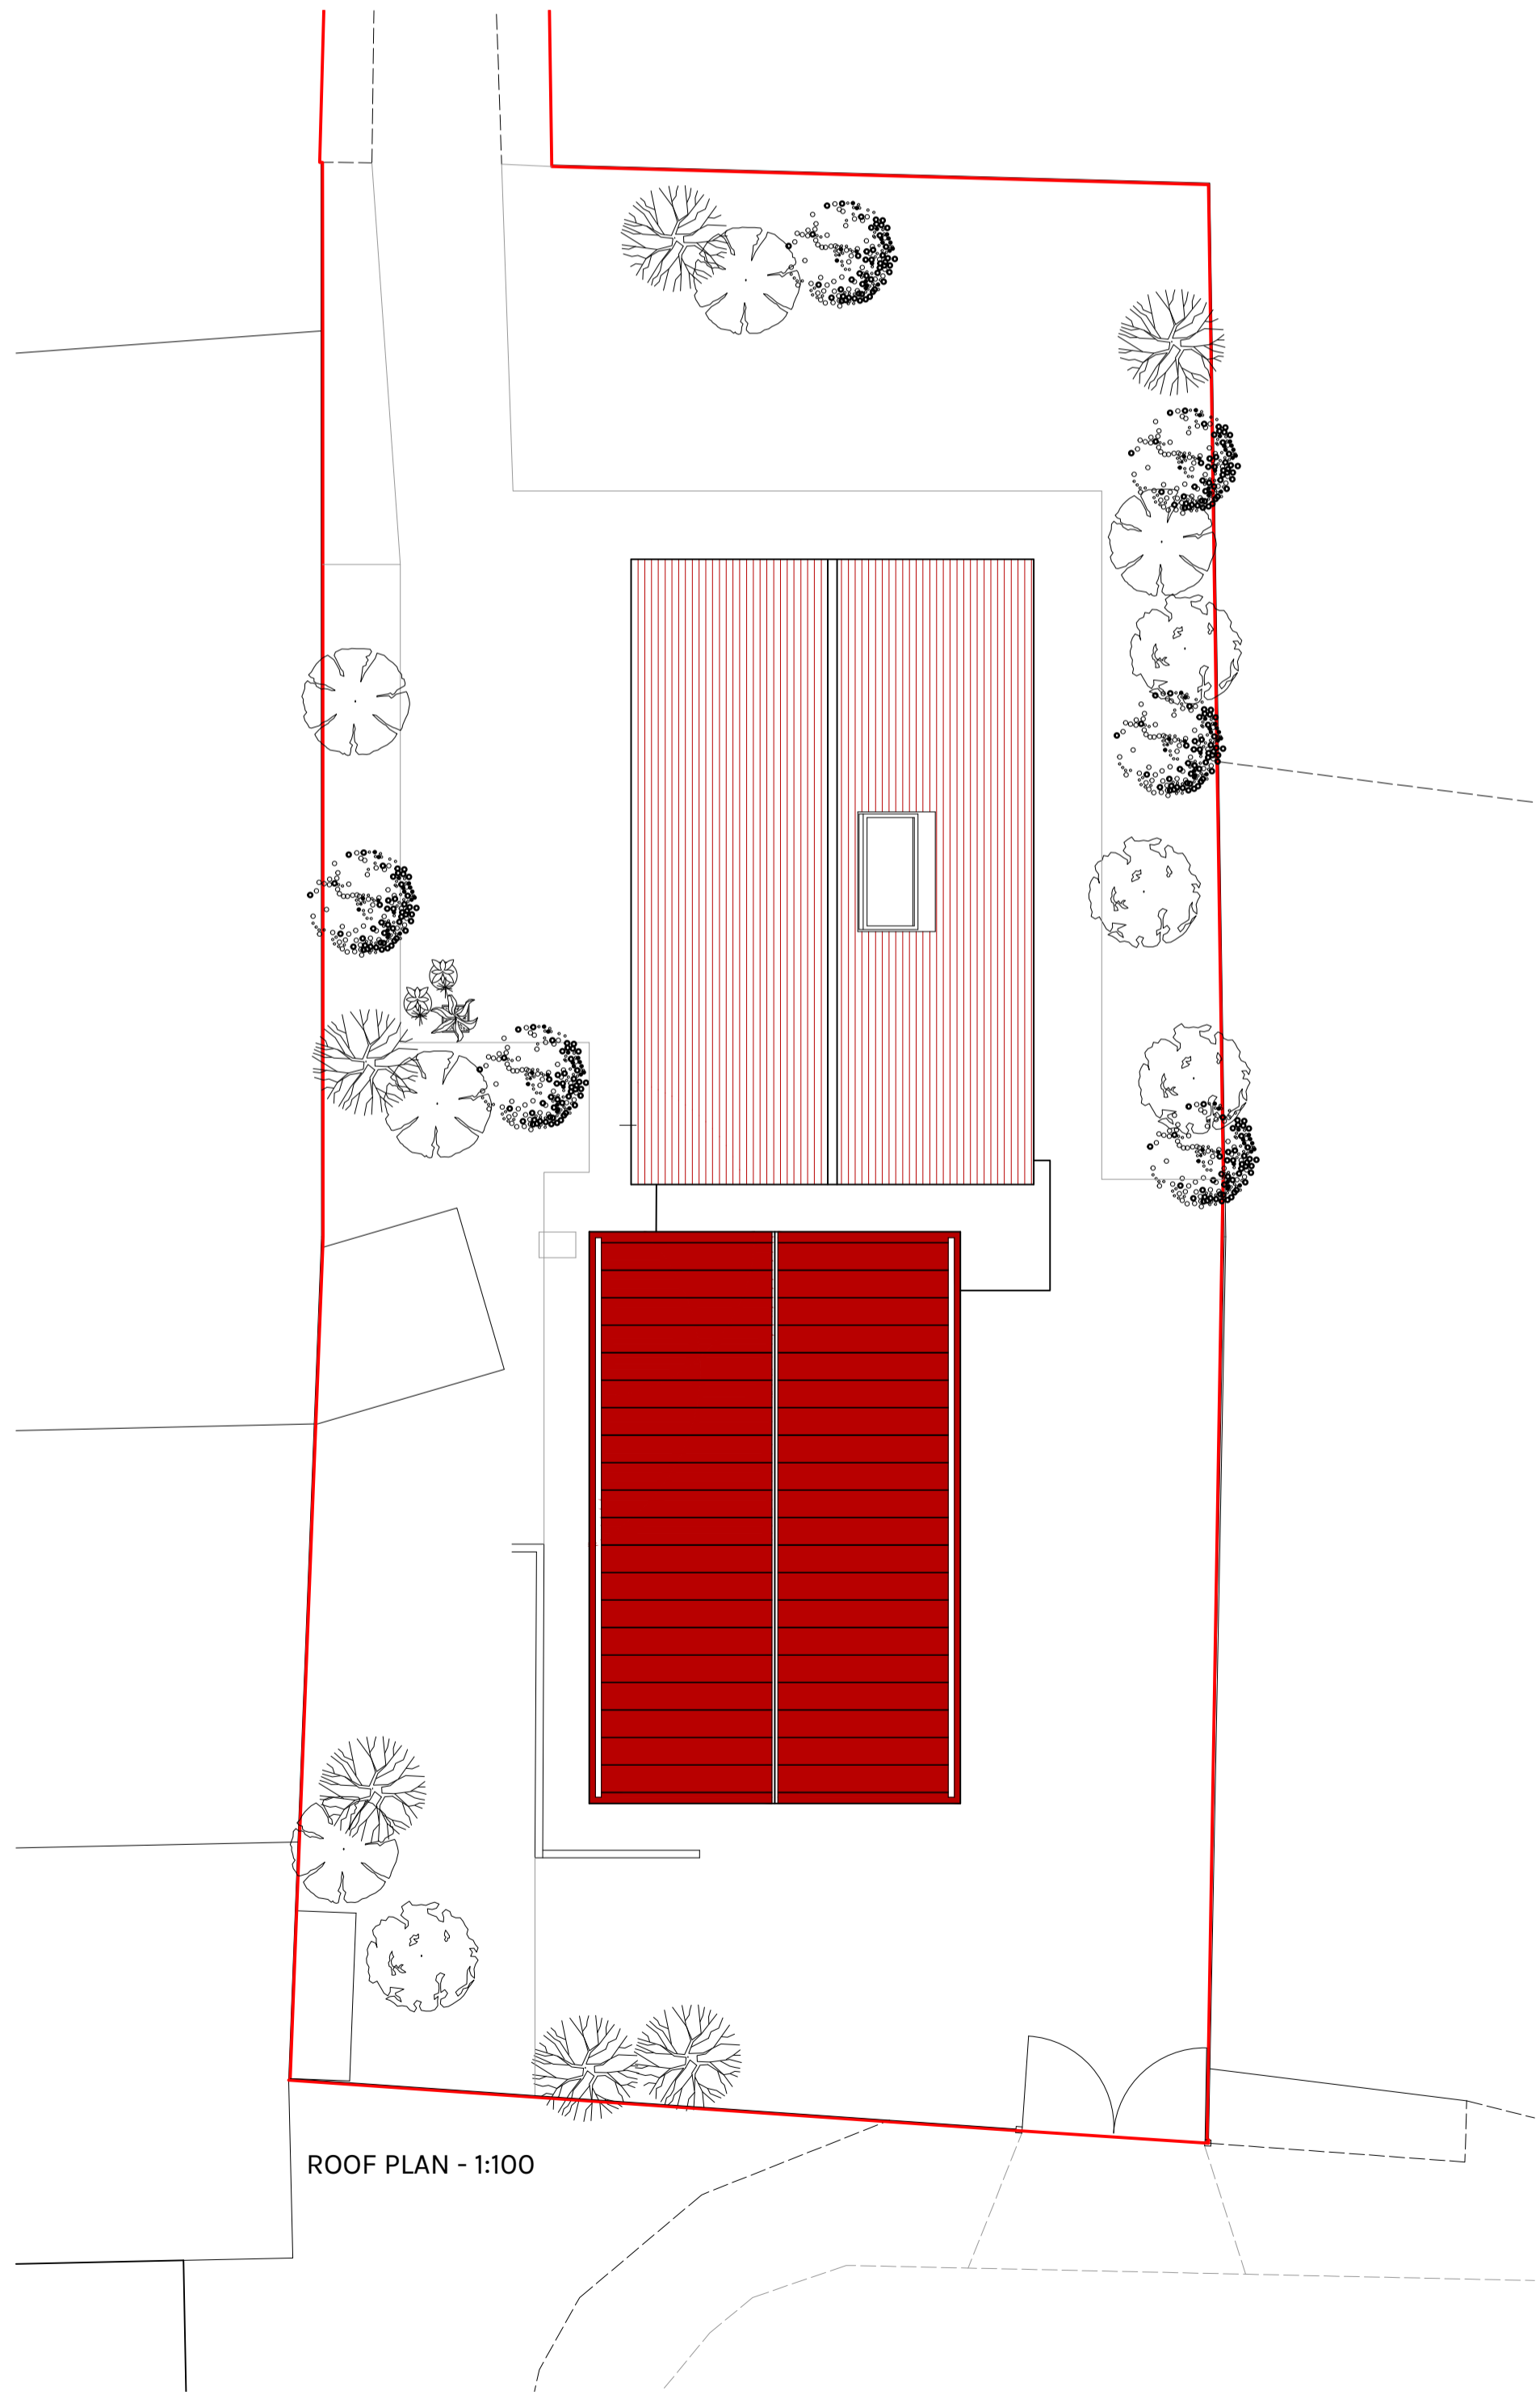


ROOF PLAN - 1:100

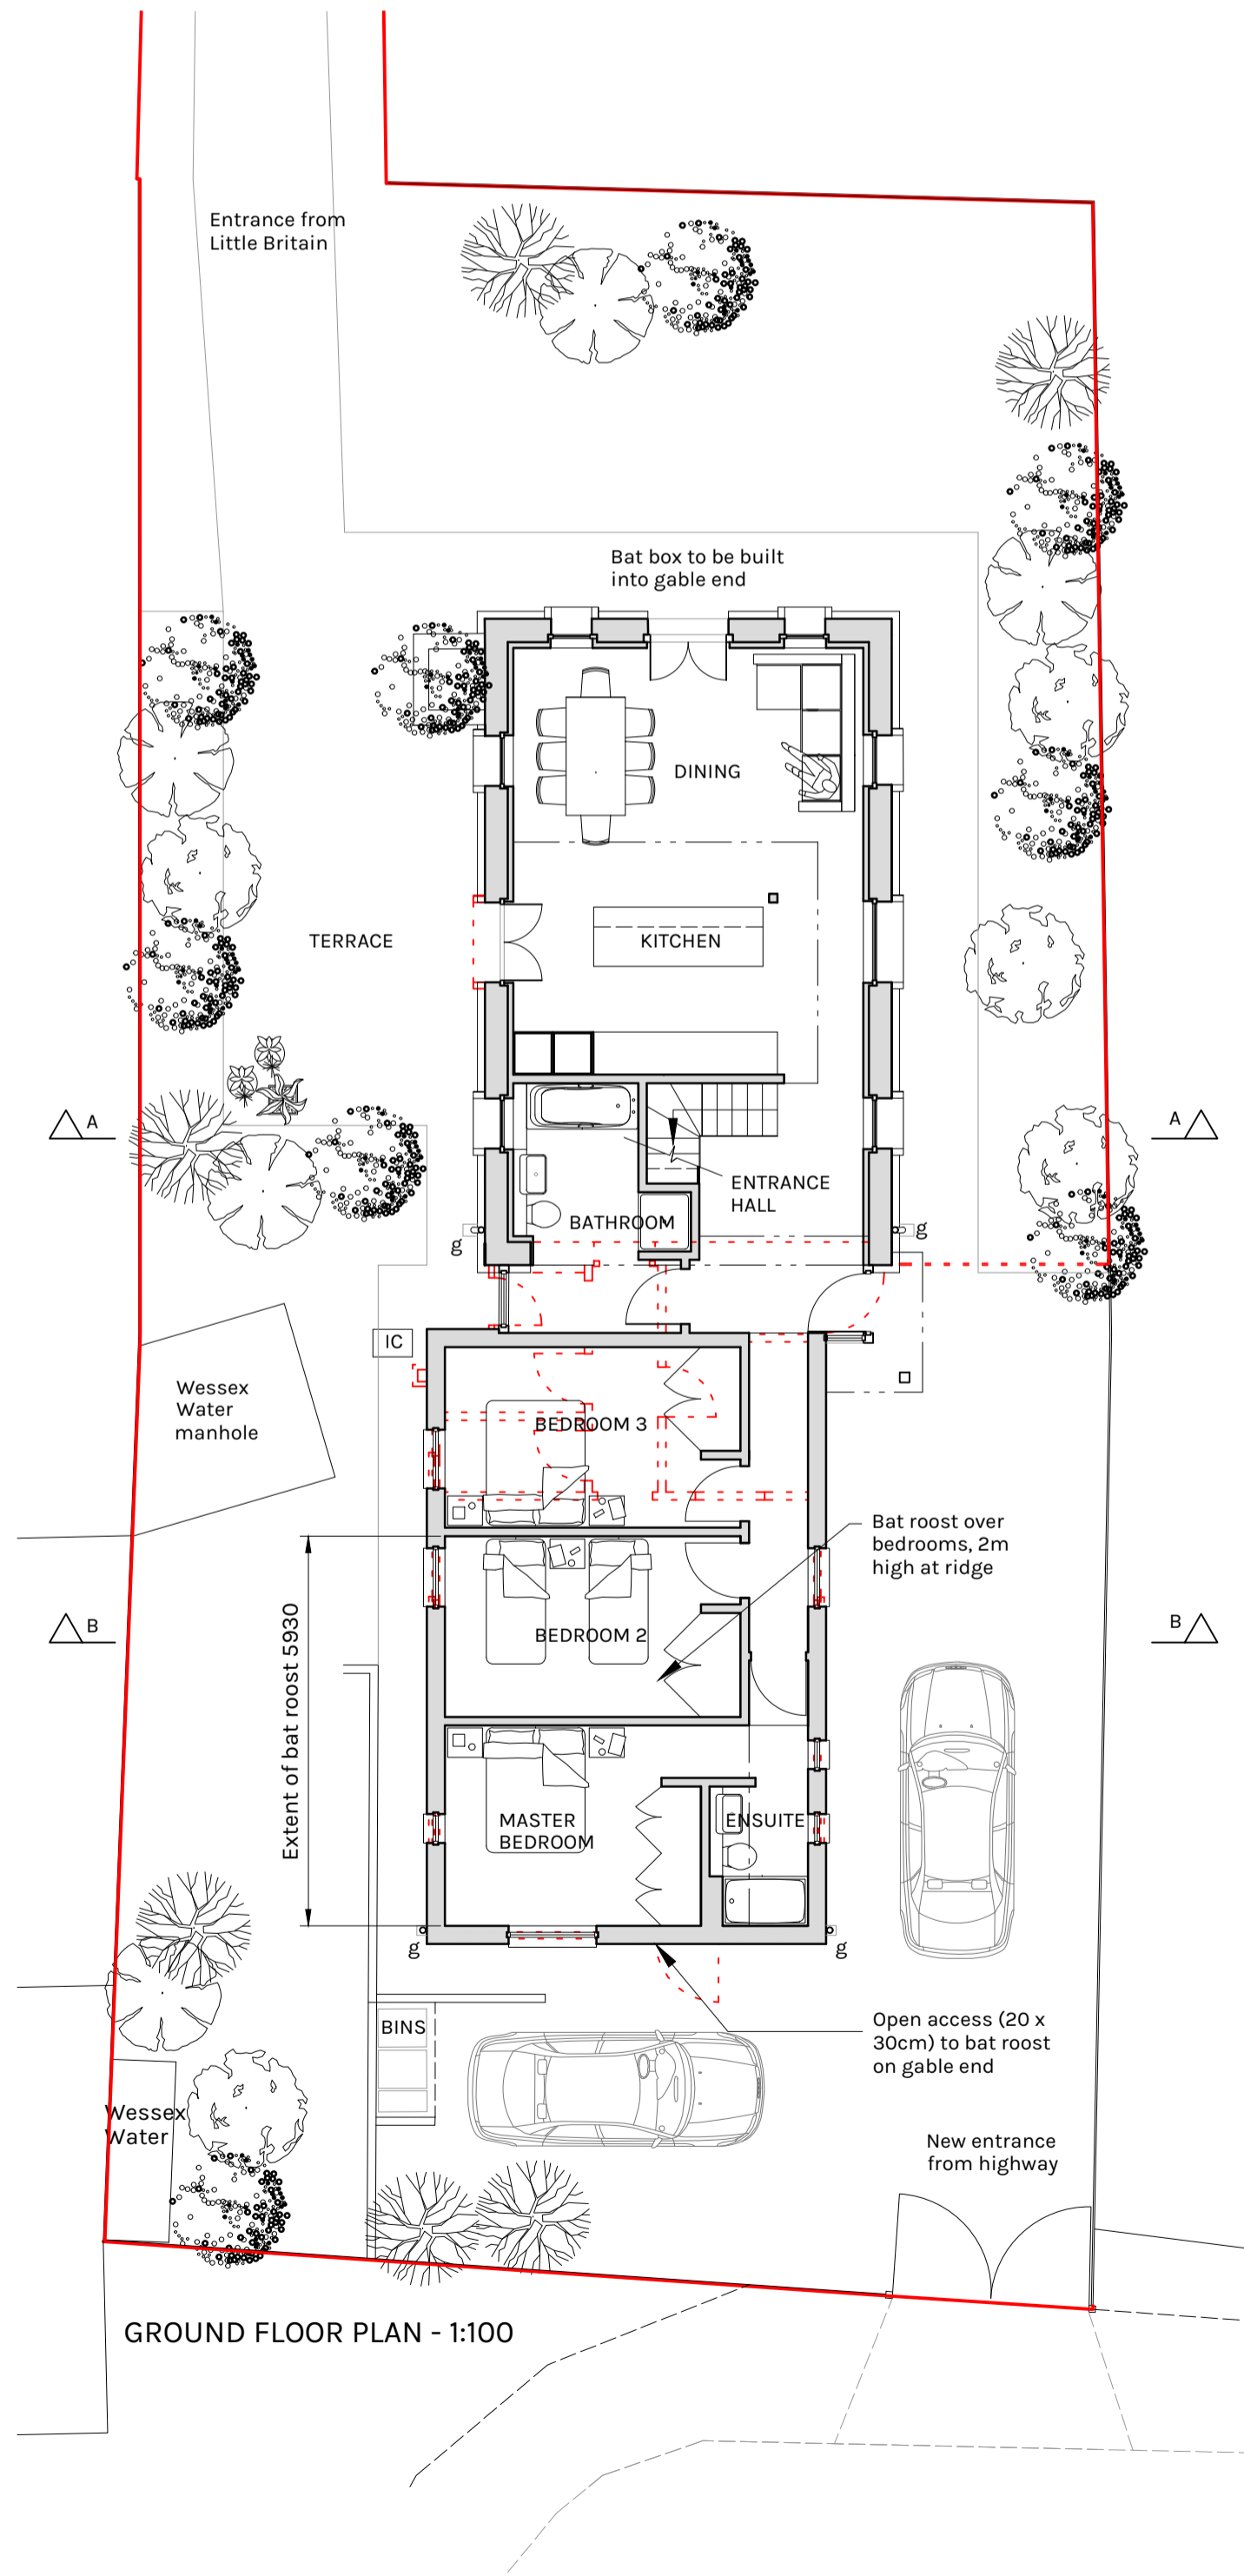


GROUND FLOOR PLAN - 1:100

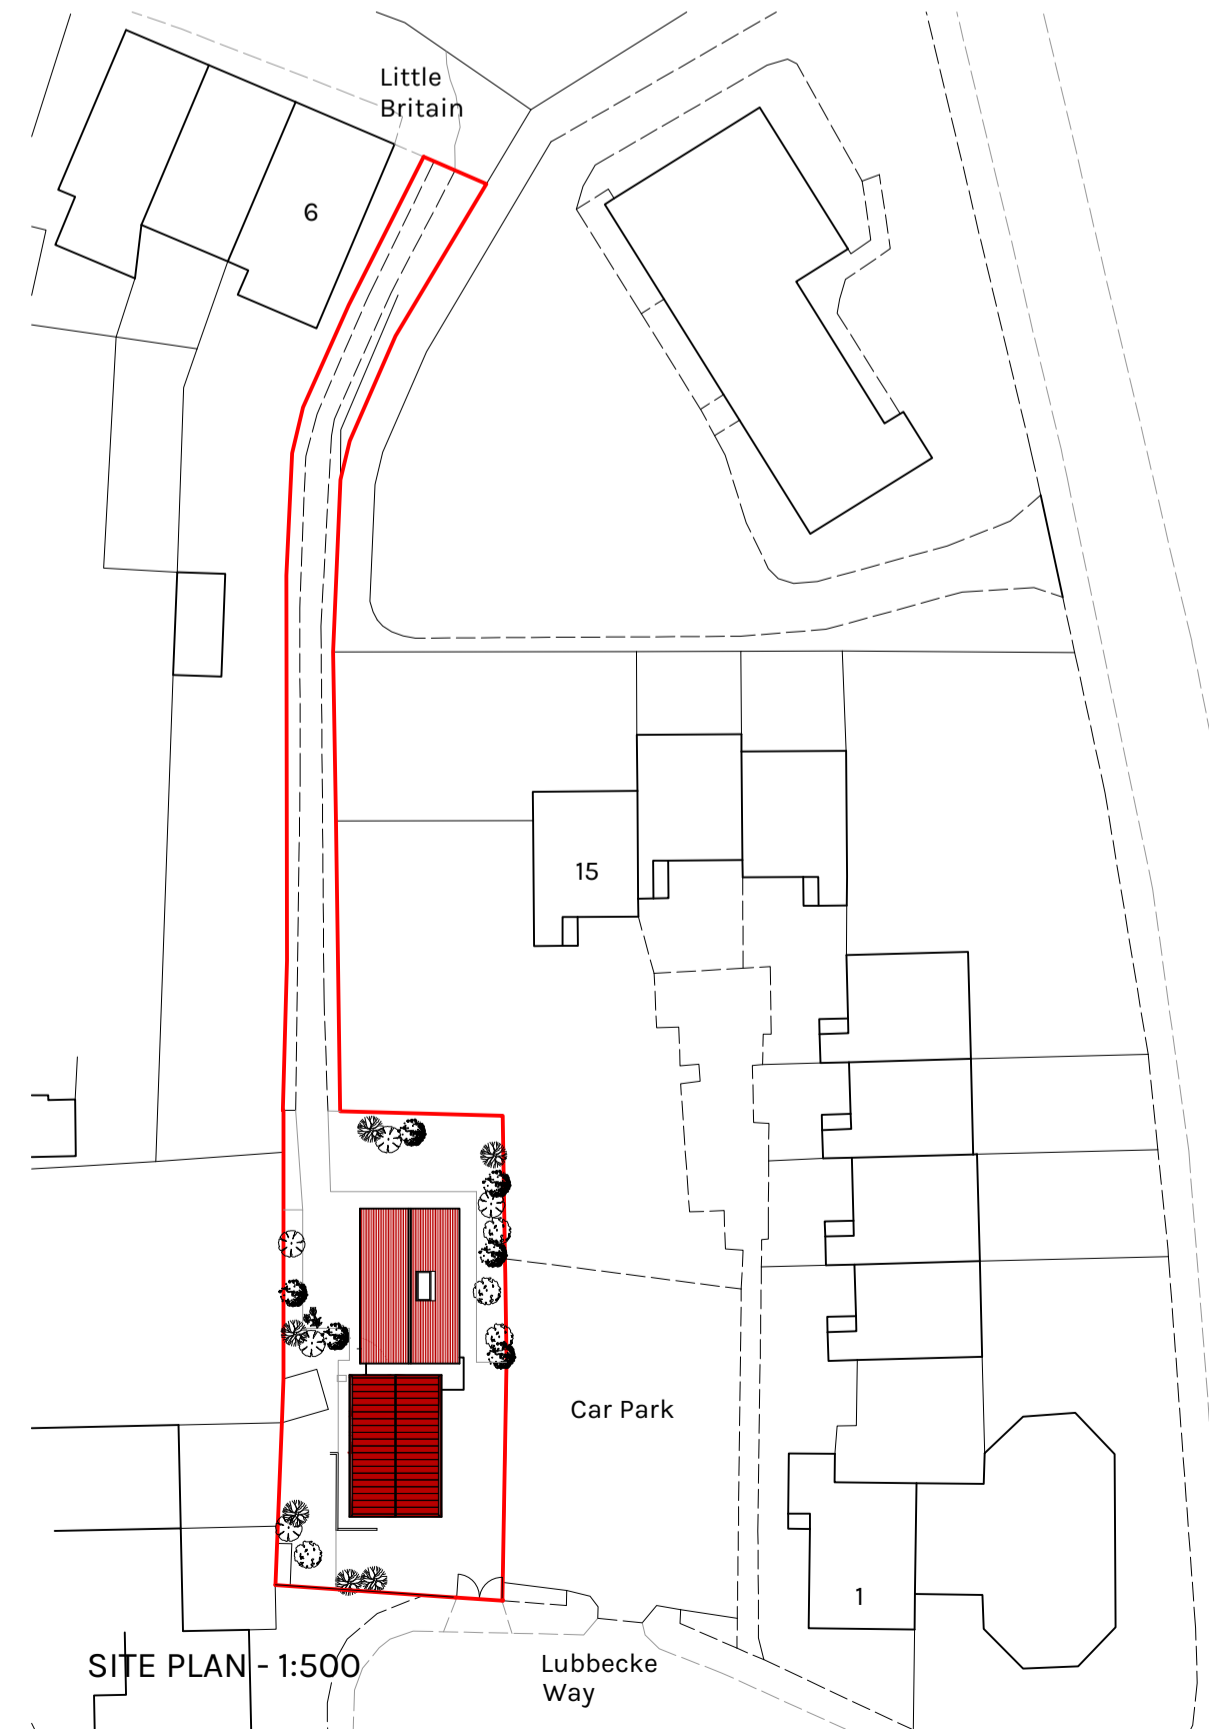

SITE PLAN - 1:500

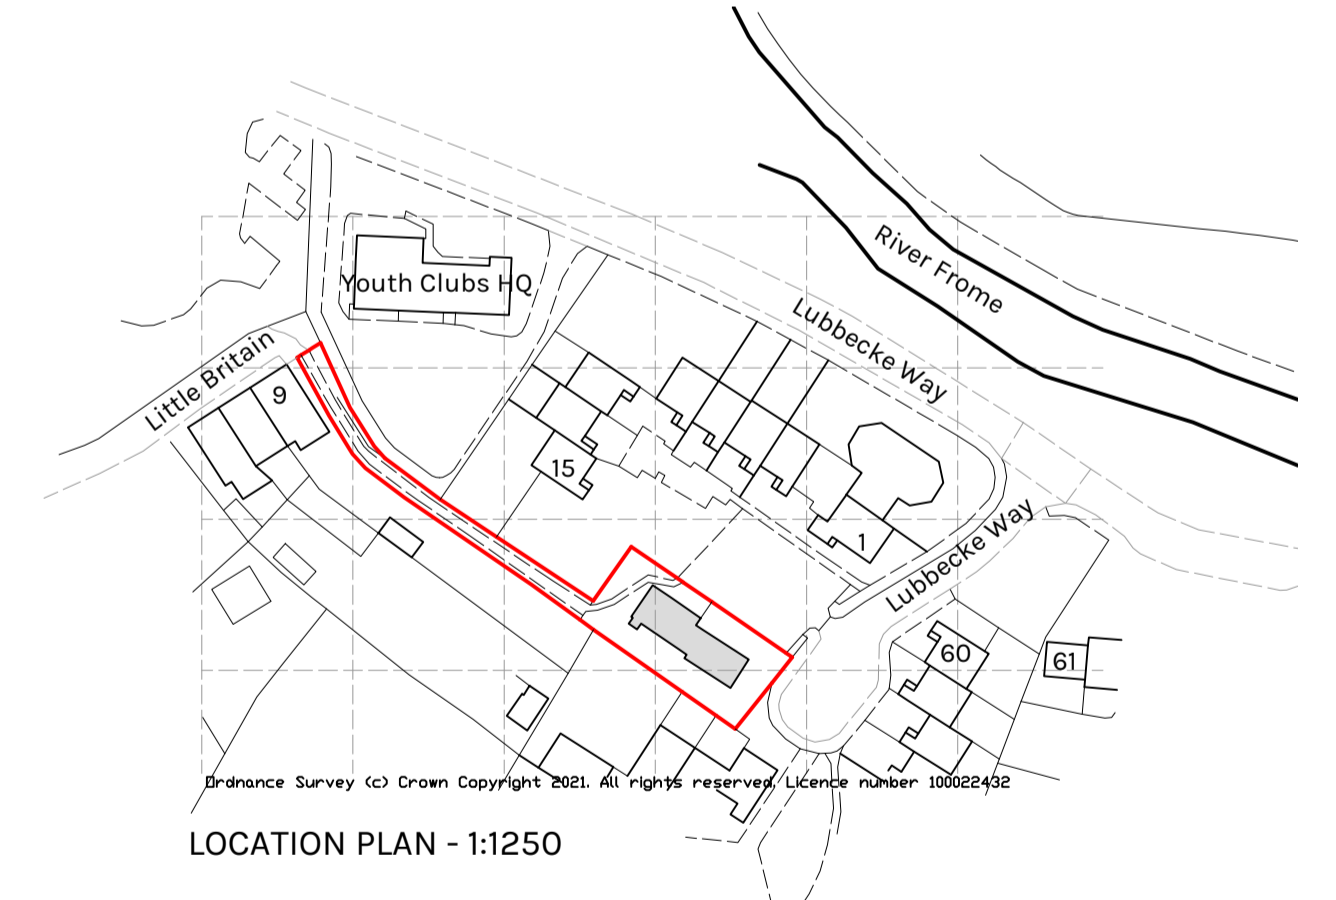

LOCATION PLAN - 1:1250

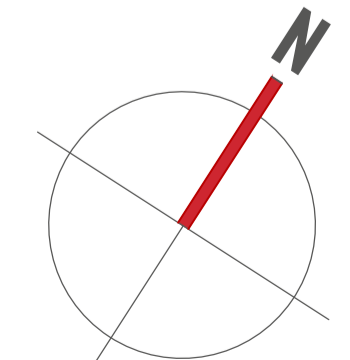

**CRICKMAY STARK ARCHITECTS**

13-14 Princes Street  
Dorchester  
Dorset  
DT1 1TW  
T 01305 262636  
E info@crickmaystark.co.uk  
www.crickmaystark.co.uk

SCOUT HUT  
LITTLE BRITAIN  
DORCHESTER  
for SKELLY CONSTRUCTION LTD  
SCHEME DESIGN  
PROPOSED PLANS, ELEVATIONS AND SECTION  
LOCATION PLAN AND SITE PLAN

SCALE 1:50, 1:100, 1:500 & 1:1250  
DATE MAY 2021  
DRAWN R OBORNE

21/007/1

C