


EAST ELEVATION


NORTH ELEVATION

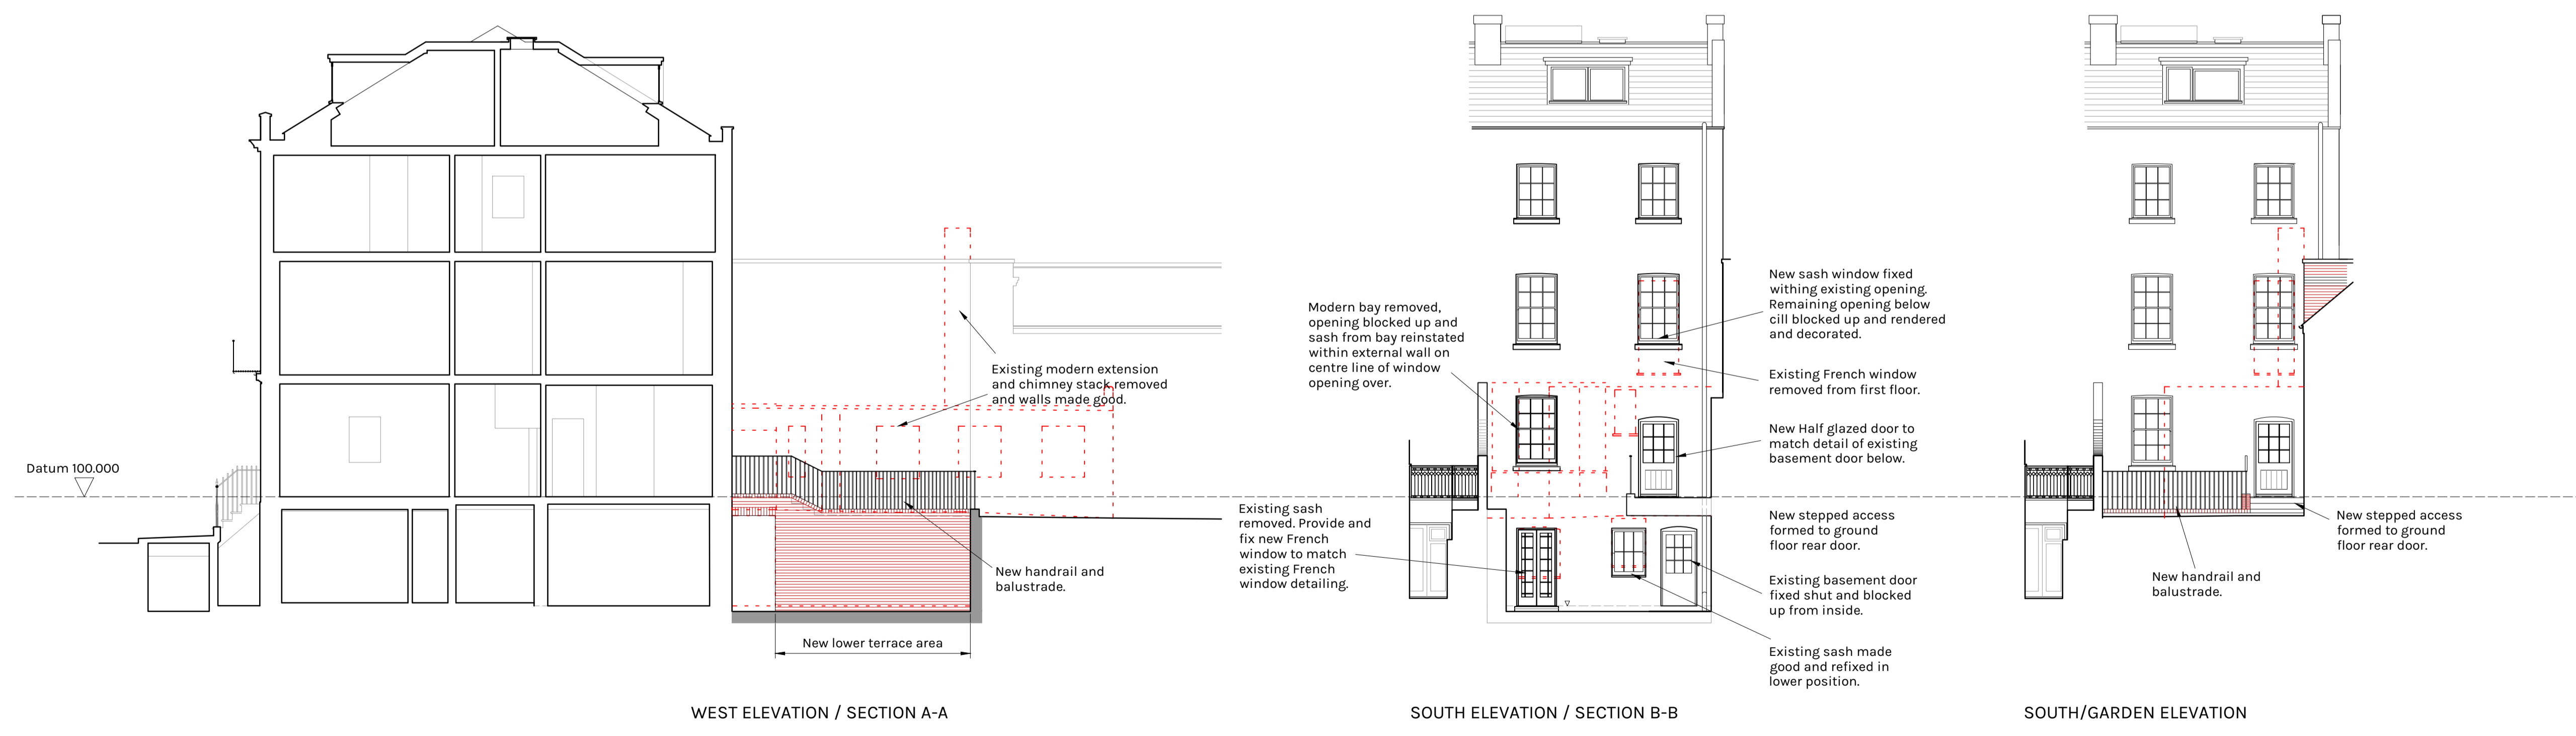

WEST ELEVATION / SECTION A-A

SOUTH ELEVATION / SECTION B-B

SOUTH/GARDEN ELEVATION

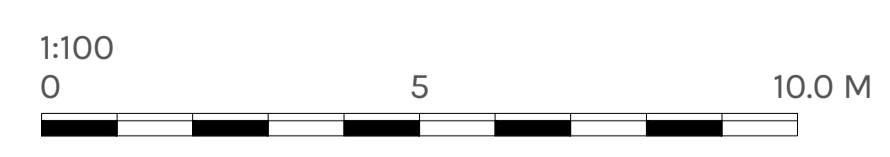

- A. Elevations amended for Planning. June 2020
- B. Amendments to basement door. August 2020
- C. Amendments to ground floor door. October 2020
- D. North elevation amended for Planning. August 2021

**CRICKMAY STARK ARCHITECTS**  
 13-14 Princes Street  
 Dorchester  
 Dorset  
 DT1 1TW  
 T 01305 262636  
 E info@crickmaystark.co.uk  
 www.crickmaystark.co.uk

28 HIGH WEST STREET  
 DORCHESTER  
 DORSET  
 for Mr. & Mrs. Harris  
 SCHEME DESIGN  
 SECTION & ELEVATIONS

SCALE 1:100 @ A1  
 DATE April 2020  
 DRAWN P James