

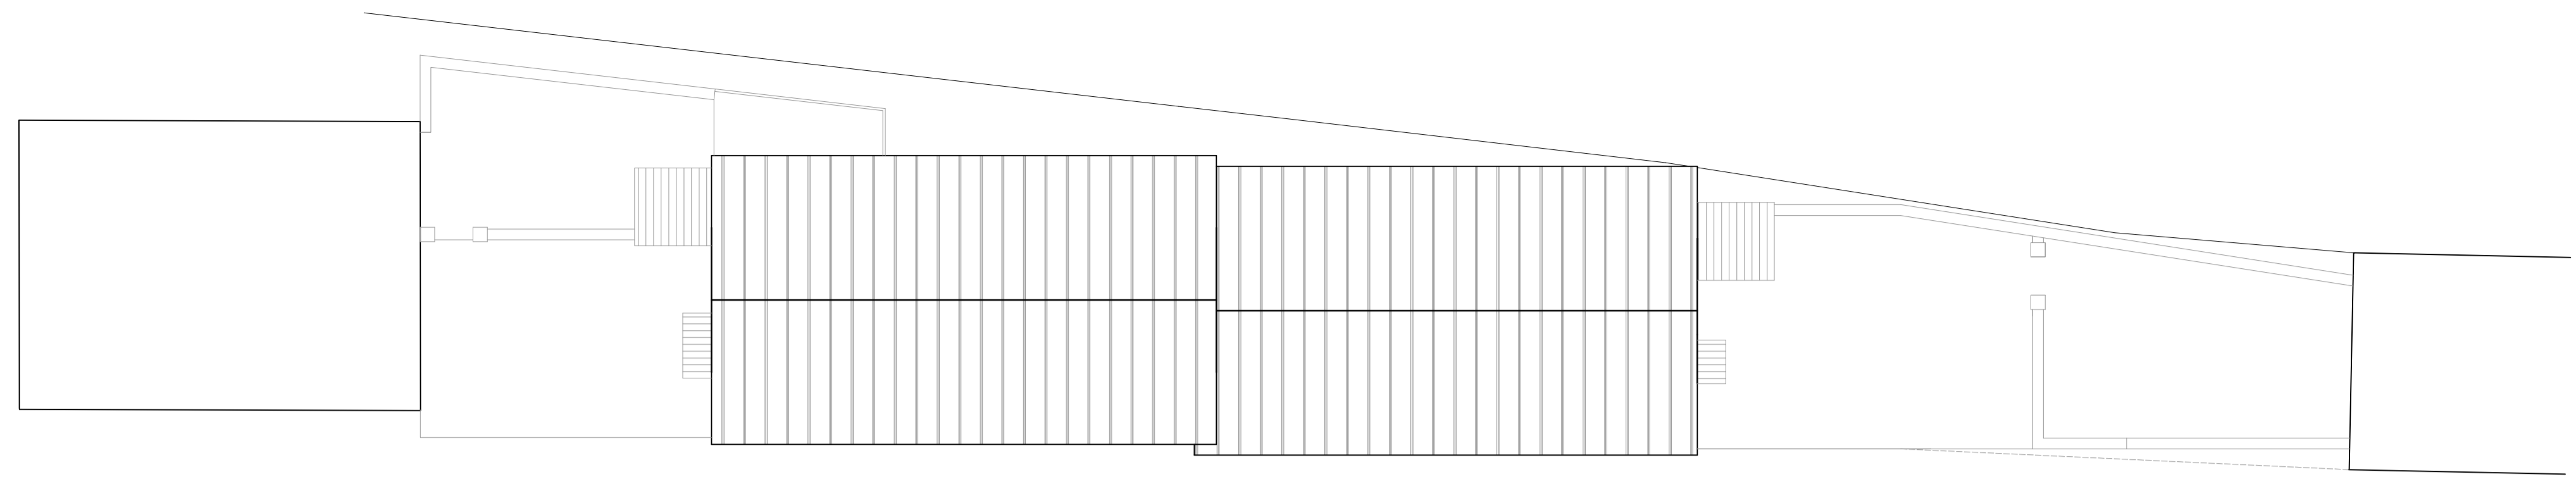



Notes

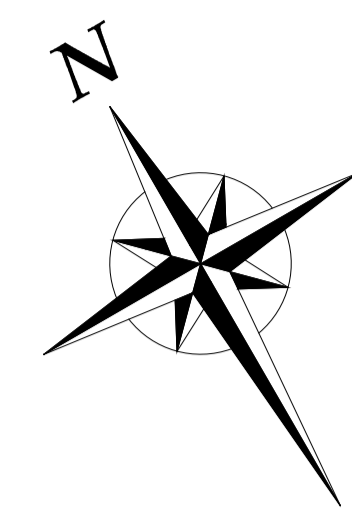

ROOF PLAN

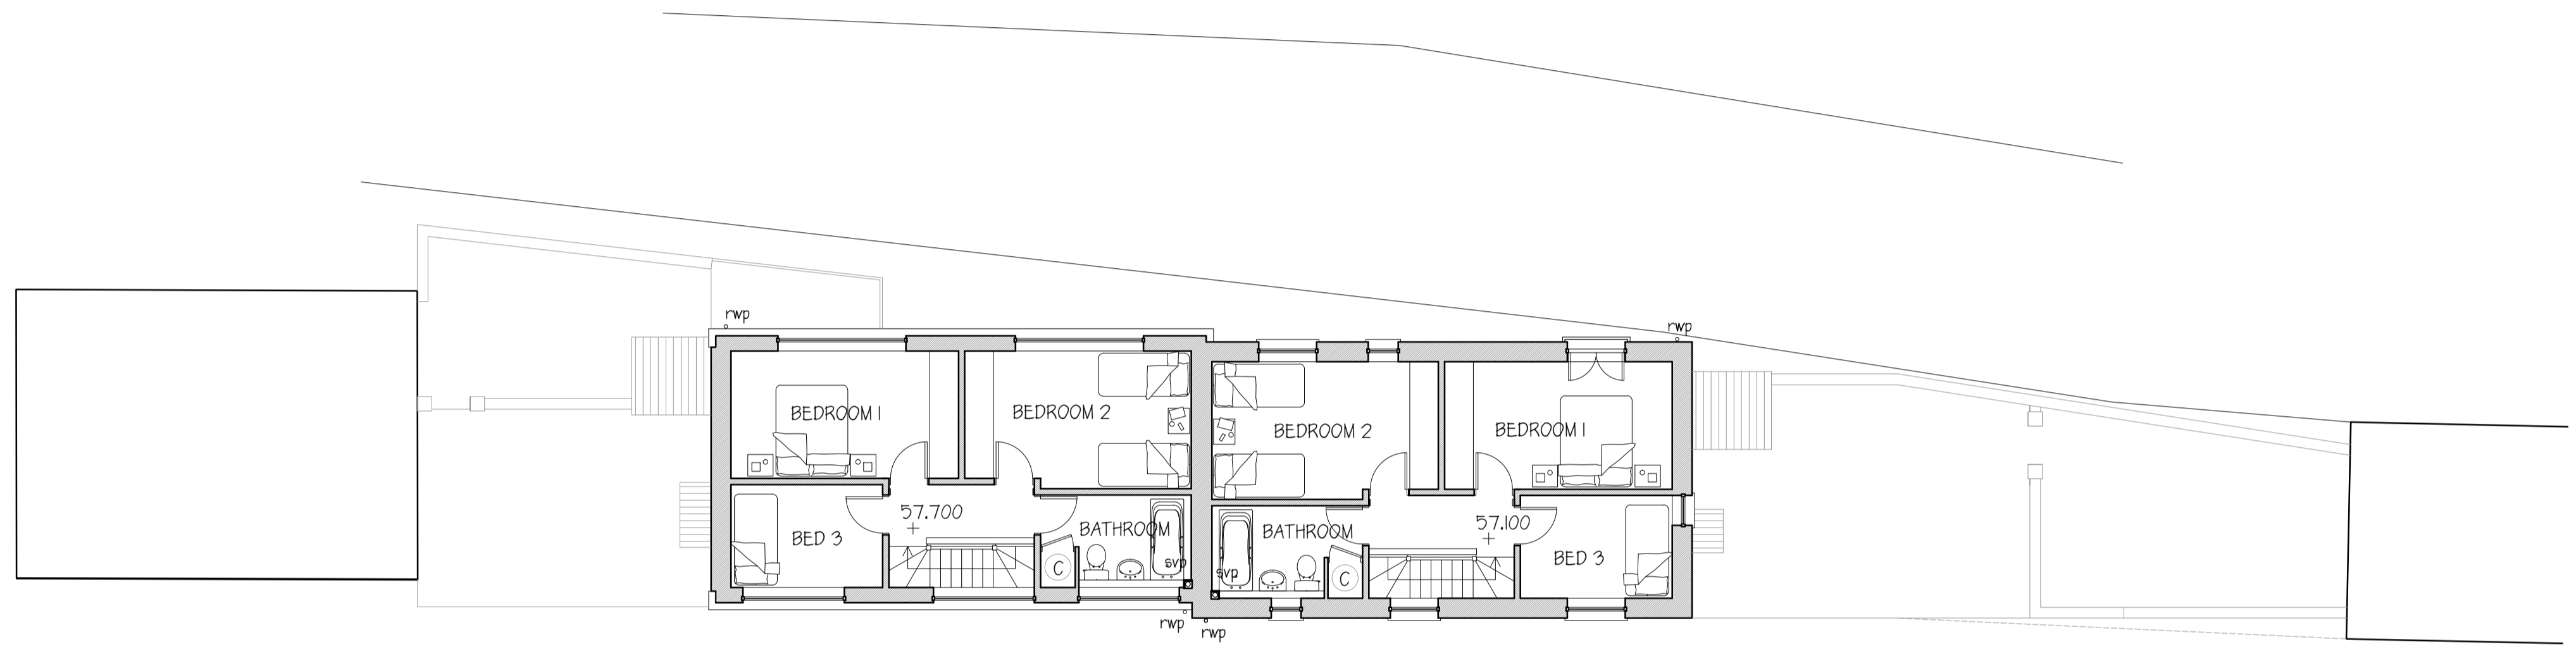

FIRST FLOOR PLAN

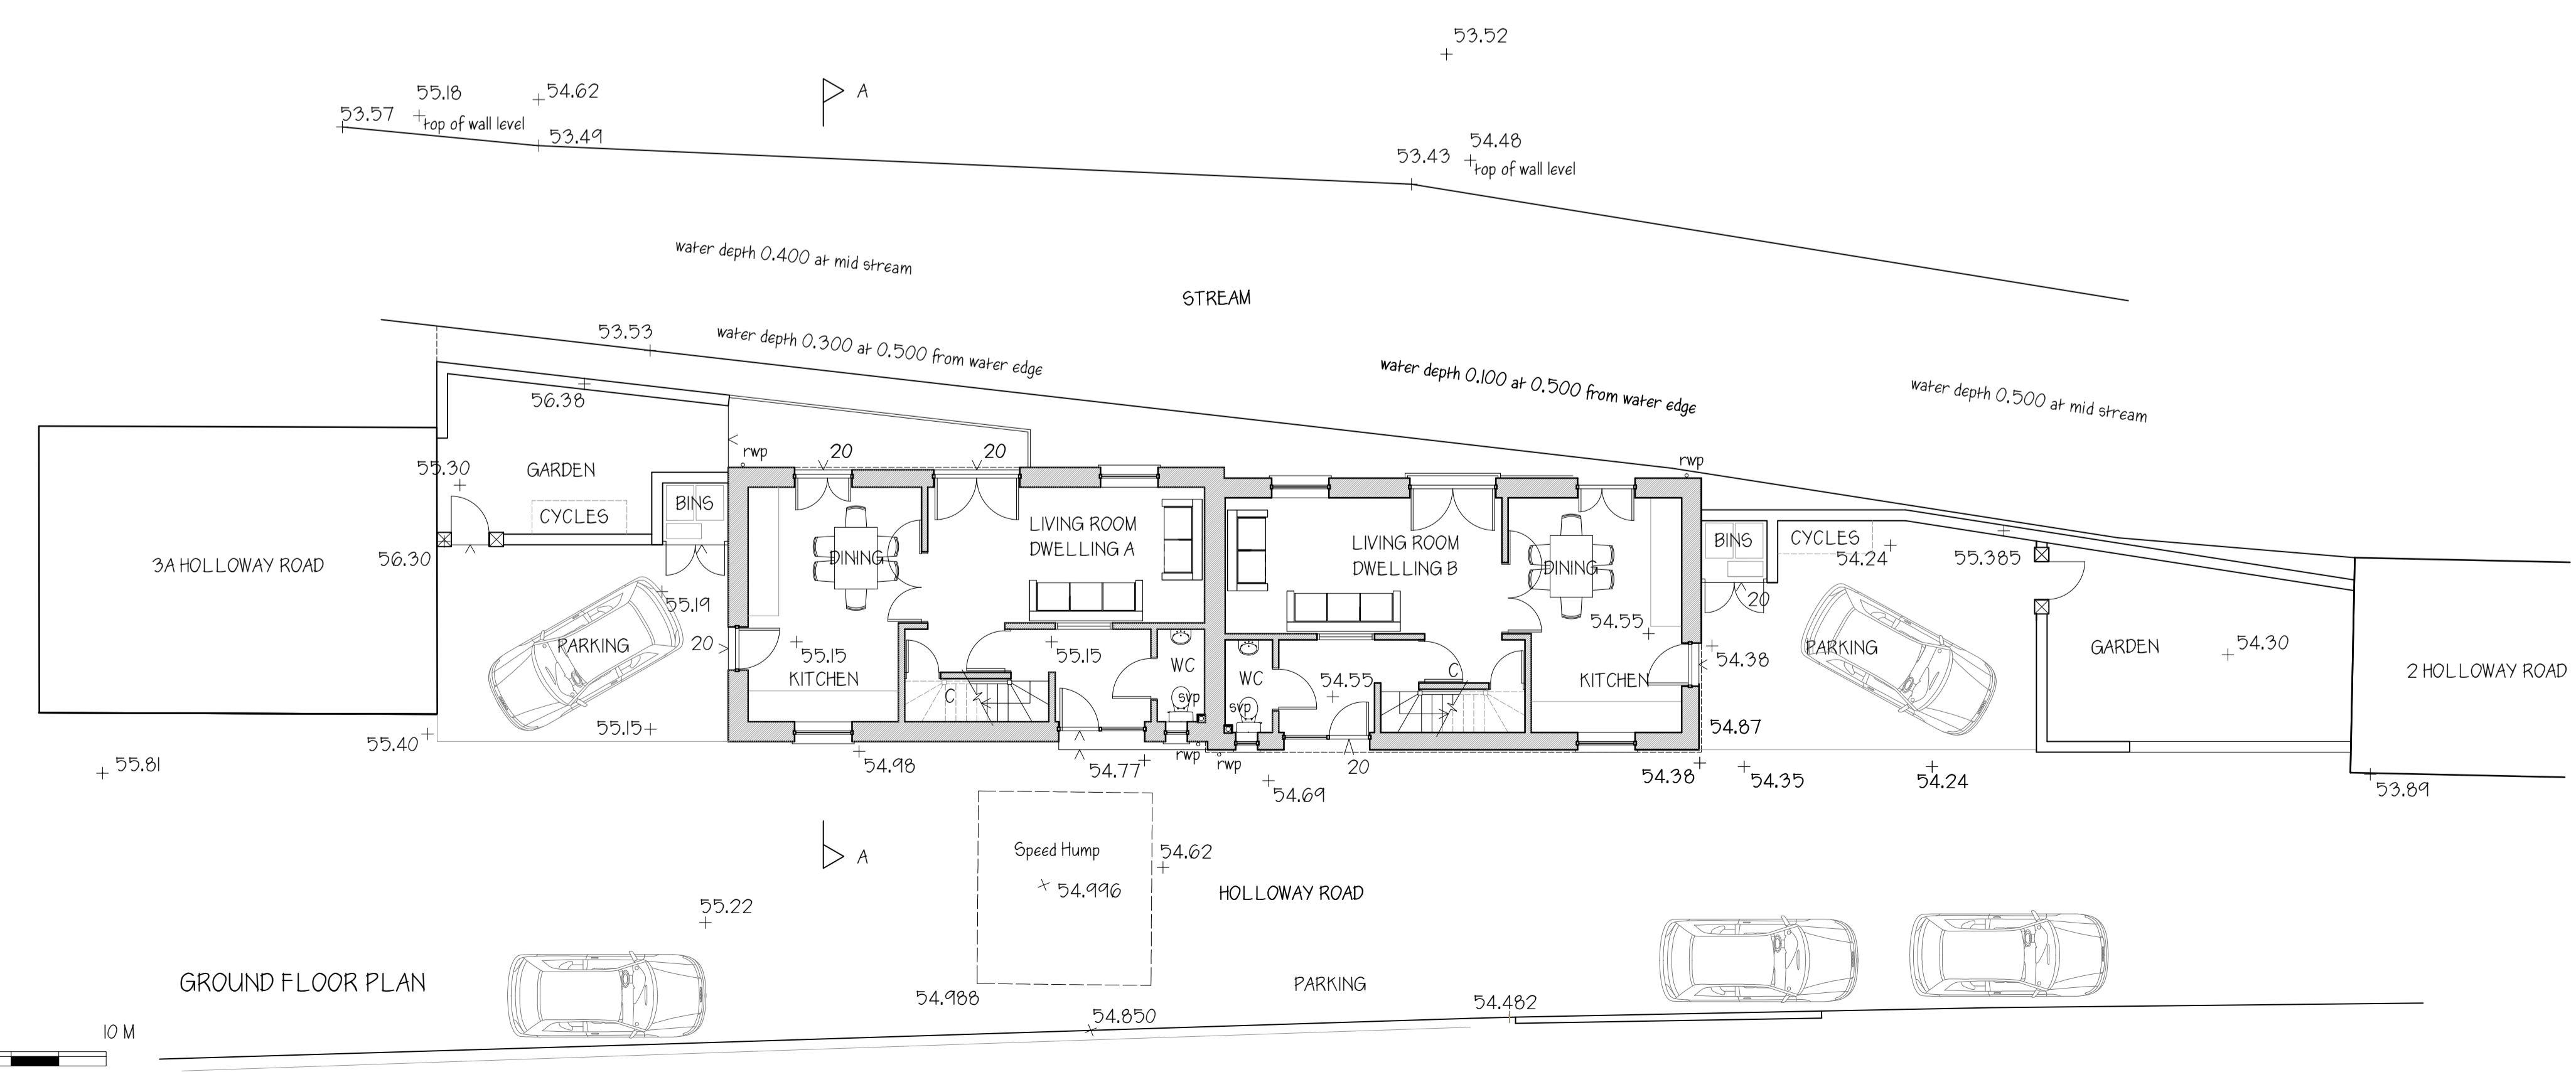

GROUND FLOOR PLAN

Revisions

E Parking/gardens amended. Kitchens/Living Rooms separated. 24.06.17

HOLLOWAY ROAD
FORDINGTON
DORCHESTER
for MILL STREET HOUSING

JS CP JOHN STARK & CRICKMAY
PARTNERSHIP ARCHITECTS

13 & 14 Princes Street Dorchester
Dorset DT1 1TW Tel 01305 262636
Email jscp@johnstark.co.uk Fax 01305 260960

SCHEME DESIGN
GROUND, FIRST FLOOR & ROOF PLAN

Scale 1:100 @ A1
Date Feb 2017

Drawn RO Checked DC

15/4/17 E

H:\09581\17-041 - Holloway Road\Drawings\Planning\Scheme - Jun 2017.dwg



COPYRIGHT RESERVED