





EXISTING Site Location Plan
Scale 1 : 1250 @A3

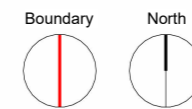

EXISTING Block Plan
Scale 1 : 500 @A3

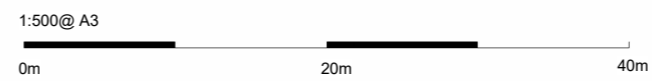

4. Prince of Wales Road, Dorchester, DT1 1PW

Revision	Description	Date
a	Revised to Clients Comments	03.03.22

Drawn by HB
Checked by DH
Scale @ A3 As indicated

All the dimensions to be checked on site prior to commencement of work. Do not scale from drawing.

54 The Grove, Christchurch, BH23 2HB

01202 280 638

Drawing Status Key:

SK	- Sketch	P	- Preliminary
D	- Draft	S	- Submitted
A	- Approved	T	- Tender
C	- Construction	IN	- Information

Site Location & Block Plan

Drawing Ref: Status:

1680BR.100a | C

**dot
architecture**

www.dotarchitecture.co.uk

Design On Toast LTD