



NEW BUILD

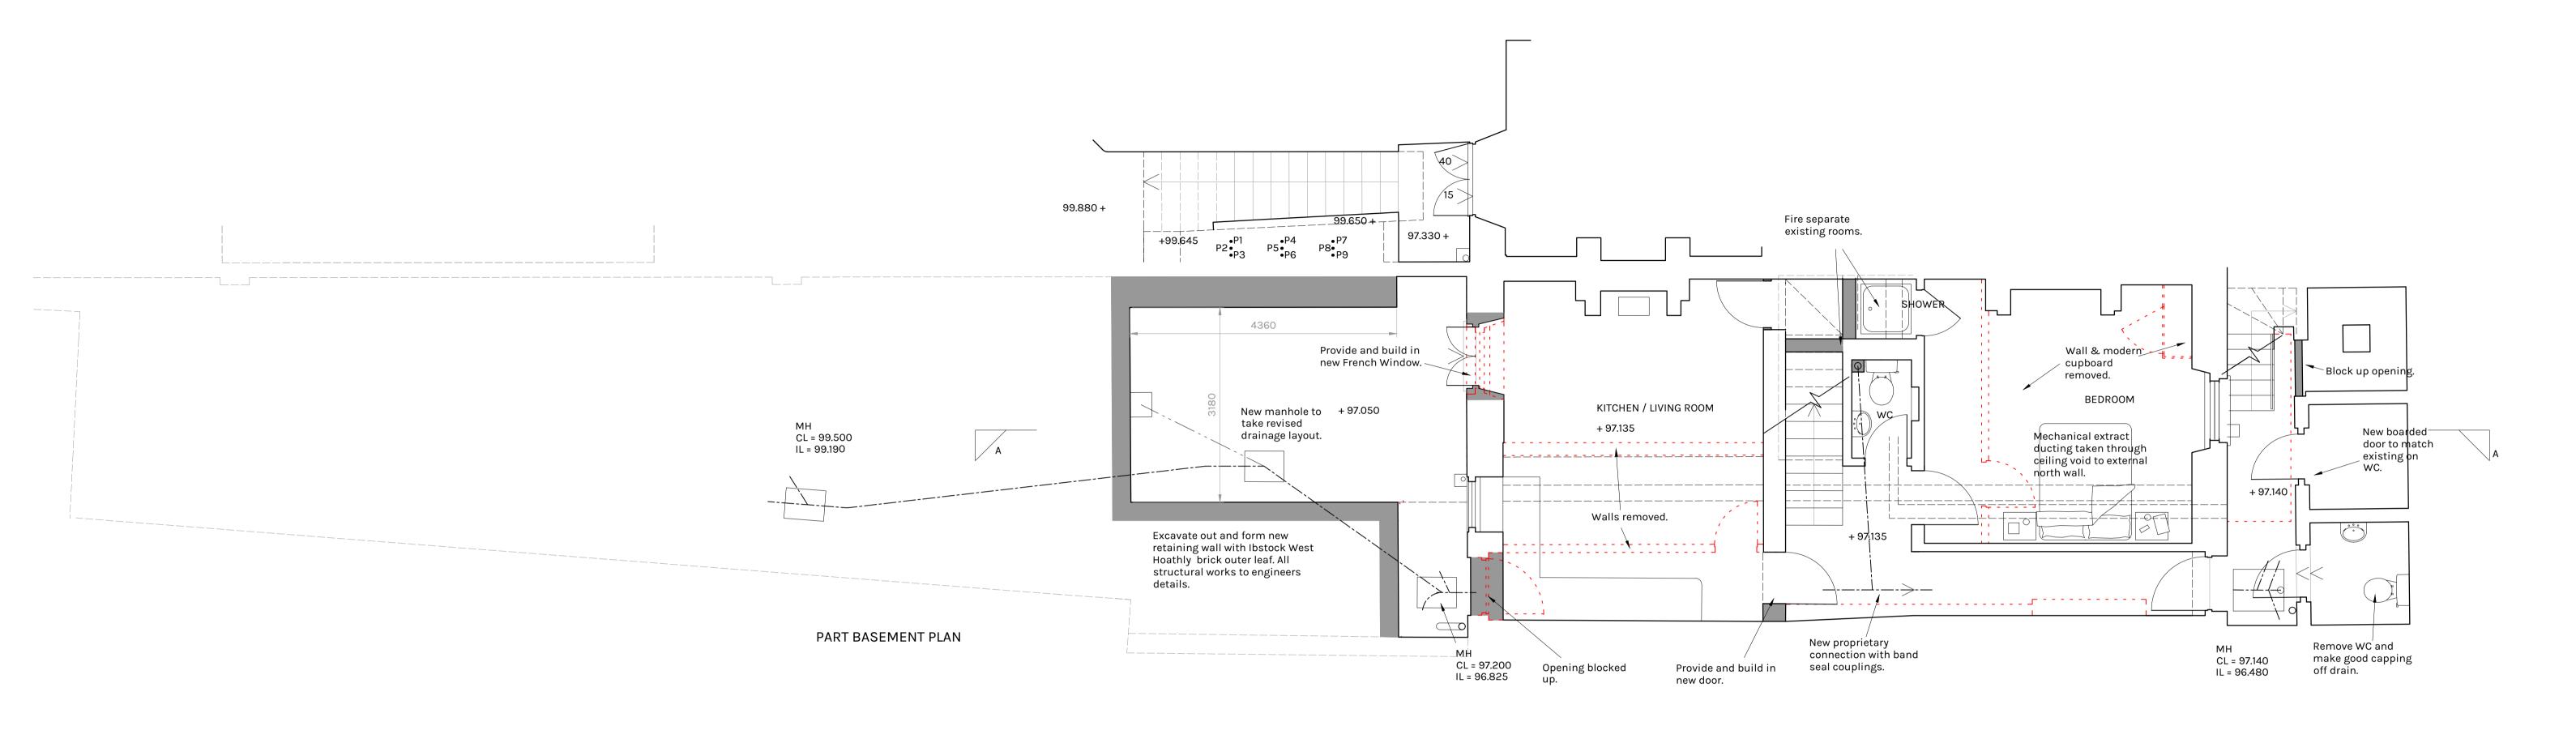

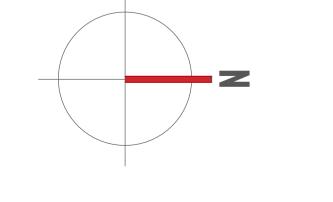



A. Elevations amended for Planning.

B. Extract duct shown dotted within ceiling void for Planning. November 2021



13-14 Princes Street Dorchester Dorset DT1 1TW T 01305 262636 E info@crickmaystark.co.uk www.crickmaystark.co.uk

June 2020

B

28 HIGH WEST STREET DORCHESTER DORSET for Mr. & Mrs. Harris

SCHEME DESIGN BASEMENT FLOOR PLAN

**SCALE** 1:50 @ A1 DATE April 2020 DRAWN P James

17/43/SK100