


REVISION	DATE
REV A: BRICKWORK SHOWS NON-BAGGED: 04/03/2020	

All rights described in Chapter 17 of the copyright design and patents act 1988 have been generally reserved. Where any drawings to be used in conjunction with another, including schedules, the two drawings shall be cross-checked and any discrepancies reported to the architect before the work is printed.

All dimensions are in millimetres, all levels are in metres, unless shown otherwise.

Any discrepancies in dimensions or details on or between these drawings should be drawn to the attention of the design team and the engineer in writing for clarification.

Drawings prepared solely for the use of clients or their agents, and not to be copied, lent or used by any third party without written permission.

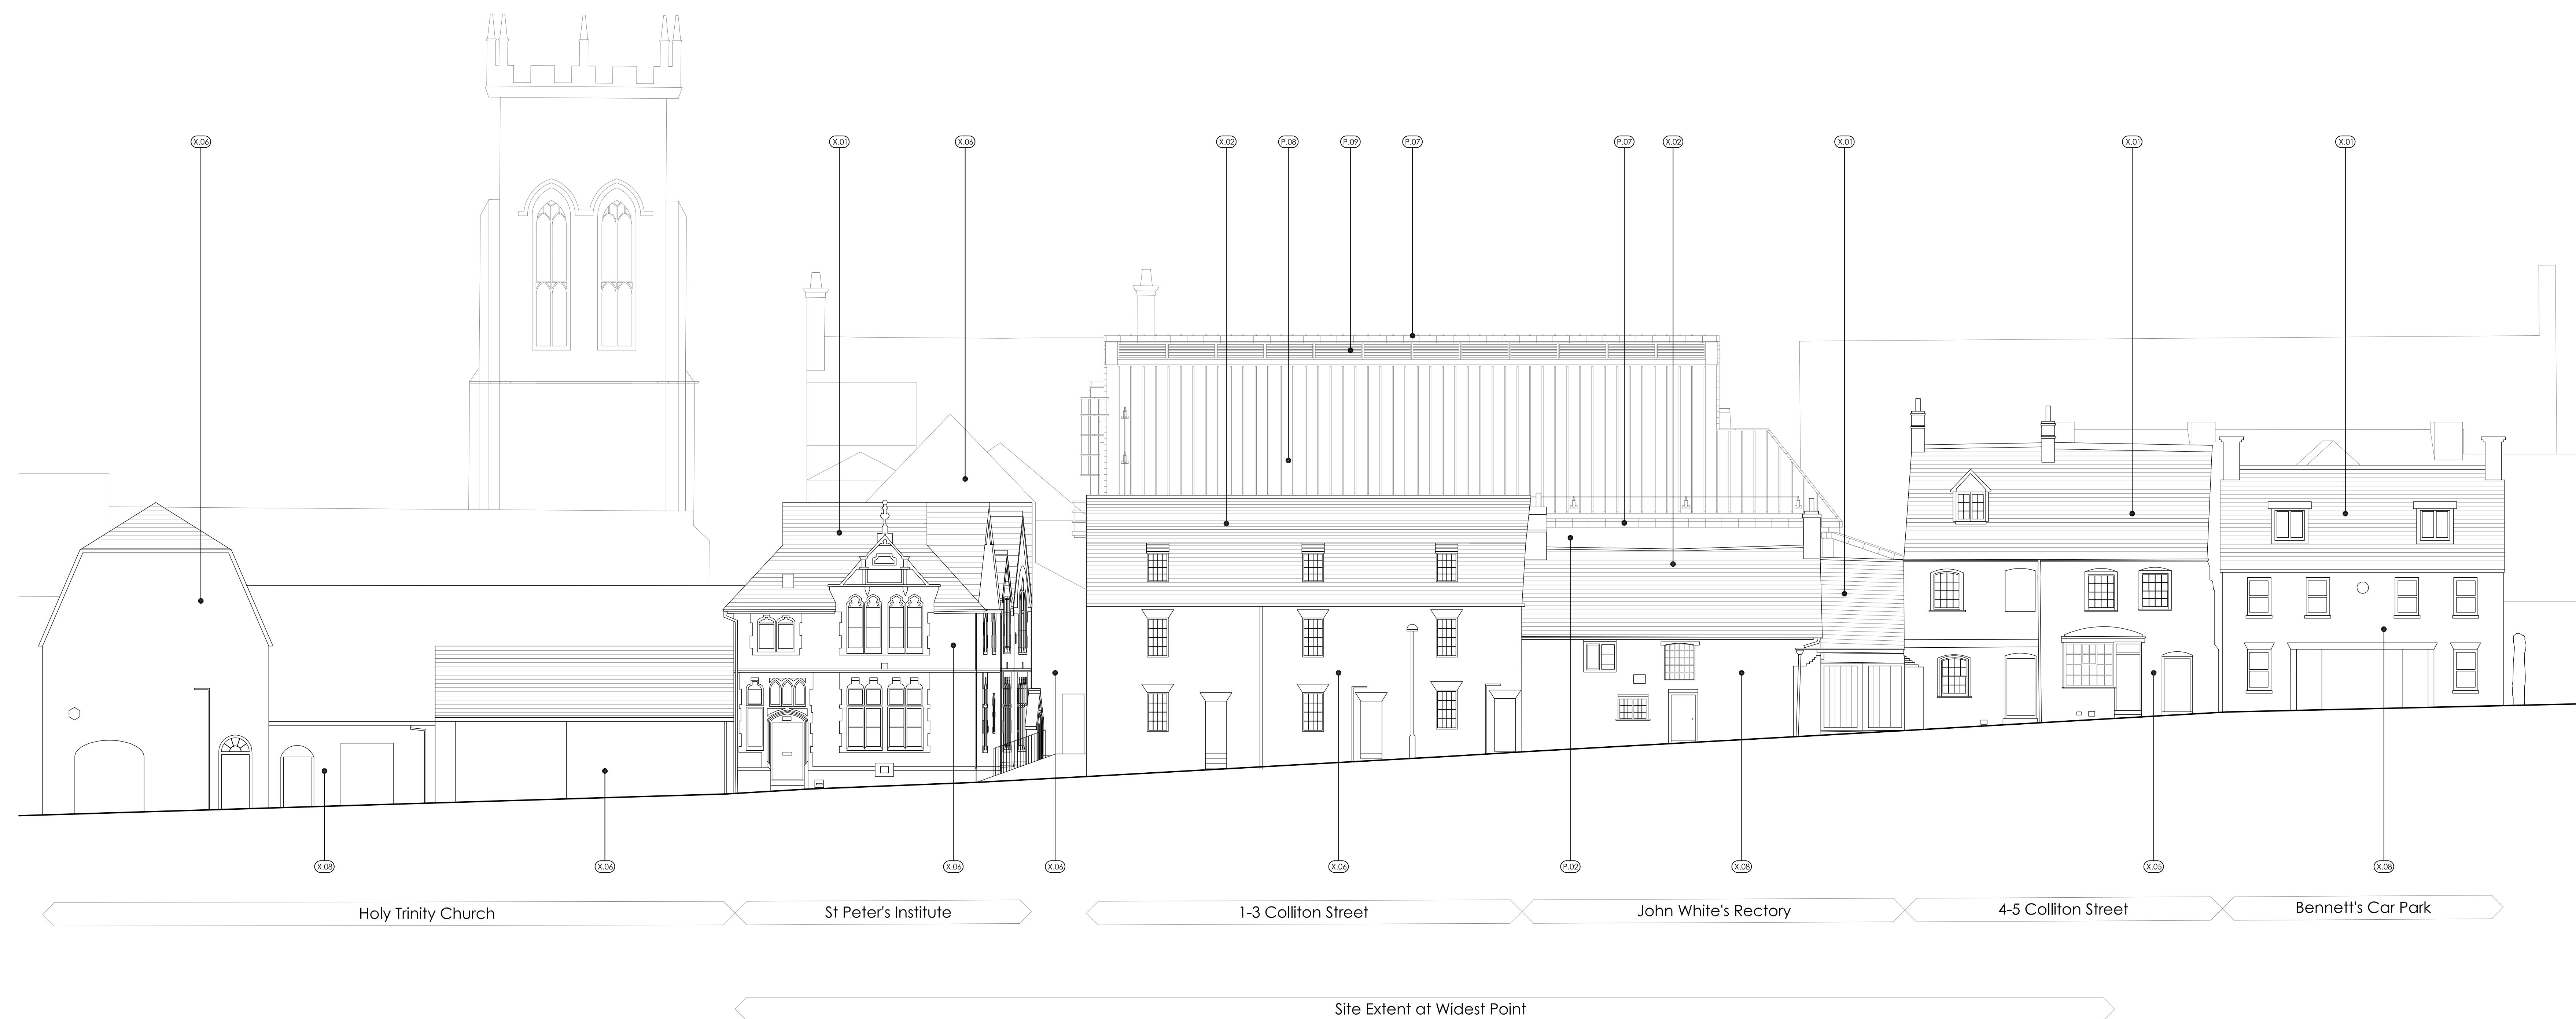

**EXISTING MATERIALS KEY**

- X.01 Clay Tile Roof Covering
- X.02 Slate Roof Covering
- X.03 Stone Roof Covering
- X.04 Bituminous Asphalt Felt
- X.05 Painted Brickwork
- X.06 Fair Faced Brickwork
- X.07 Natural Stone Walling
- X.08 Rubble Stone Walling
- X.09 Render / Stucco

**PROPOSED MATERIALS KEY**

- P.01 Stone Panels
- P.02 Brickwork Walling - Stretcher Bond
- P.03 Facing Brickwork - Stretcher Bond
- P.04 Natural Stone Walling
- P.05 Rendered Walling
- P.06 Exposed Concrete Walling
- P.07 Standing Seam / Flat Panel Zinc
- P.08 Single Ply Membrane with Mopstick Rolls
- P.09 Metal Framed Window / Door / Louvre
- P.10 Timber Framed Window System
- P.11 Vertically laid Timber Cladding

**RECLAIMED MATERIALS KEY**

- R.01 Reclaimed brickwork blended with new brick and bagged
- R.02 Reclaimed stonework blended with new stone

NB : All external materials are subject to the approval of the Local Authority Planning Department & the Project Architect



Works Dorset House T: 01925 42802  
 Allocations Dorset Environment T: 01202 689104  
 Yorks London E: 01925 475464  
 Somerset 281 Fry W: www.boonbrown.com  
 BA20 2JG E: info@boonbrown.com

**Project**  
 Proposed Extensions & Alterations to  
 Dorset County Museum  
 Dorchester  
 Dorset

**Client**  
 Acheson Construction Limited

**Drawing Title**  
 Proposed North Facing Elevation

**Scale** 1:100 @ A0 **Date** March 2019

**Drawn** M.R Payne **CHKD** MP

**DWG No.** 3957 / P-04 Rev A